




South Elevation

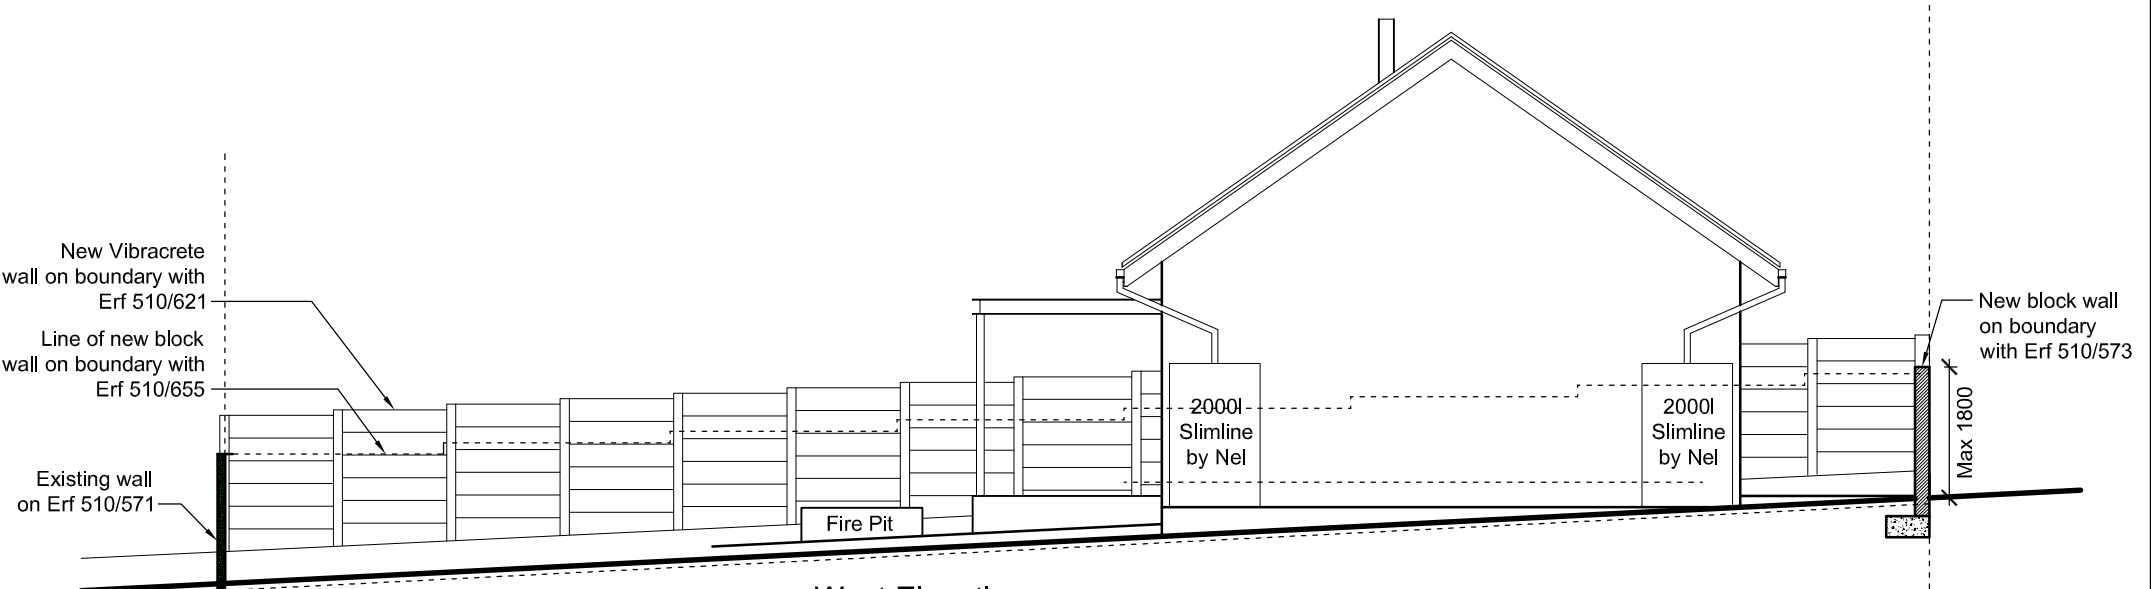

West Elevation

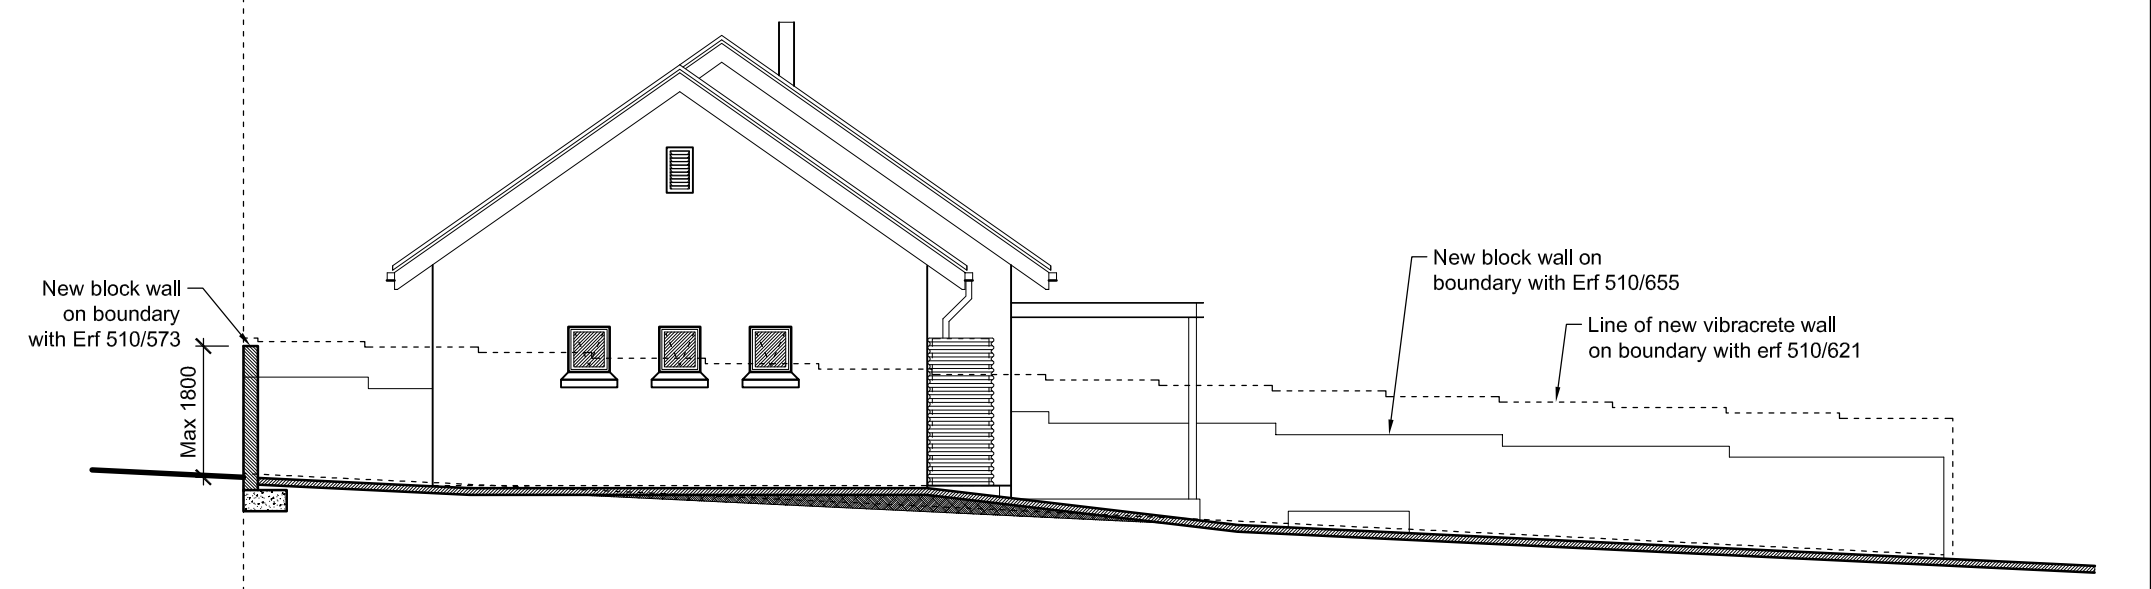


East Elevation

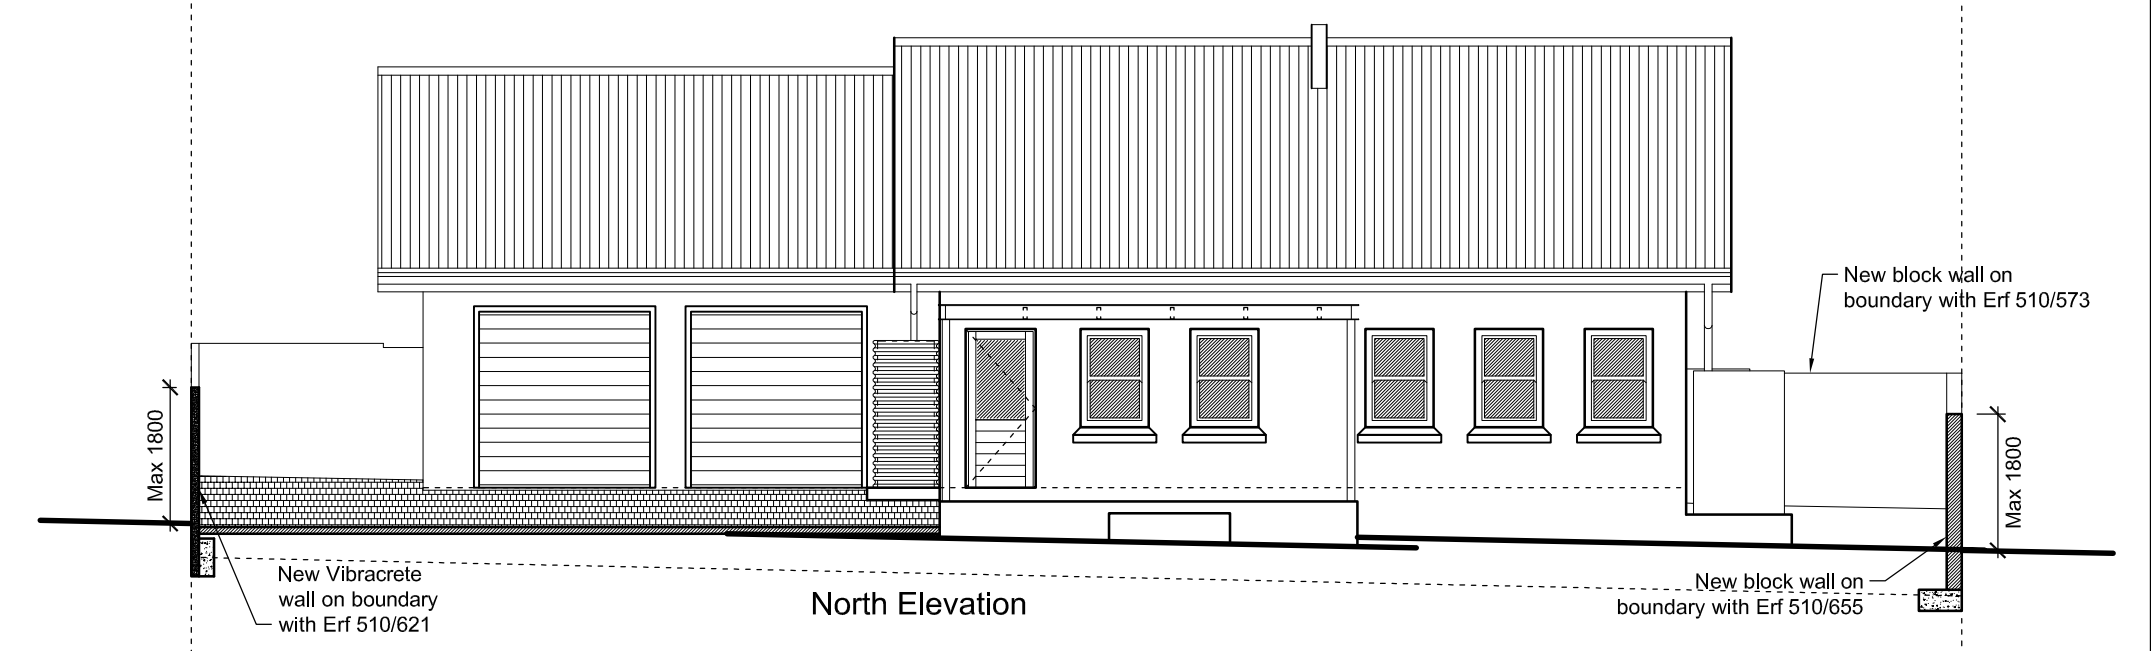

North Elevation

For Construction

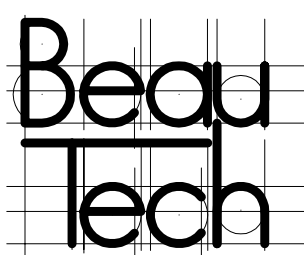

26 Blumenhof  
Blersch street  
Stellenbosch  
7600

Tel: 082 952 0528  
Fax: 086 660 8773  
isebeau@beautech.co.za

Project: <b>New House at 29 Tiobelle Crescent Erf 510/572, James Town For Mr van Rhyn</b>	
Drawing Name: <b>Elevations</b>	
Drawing No: <b>STI 510 572 002</b>	
Date: <b>11 January 2016</b>	Scale: <b>1:100</b>
Drawn By: <b>I.Marais</b>	SACAP No: <b>D 1574</b>