



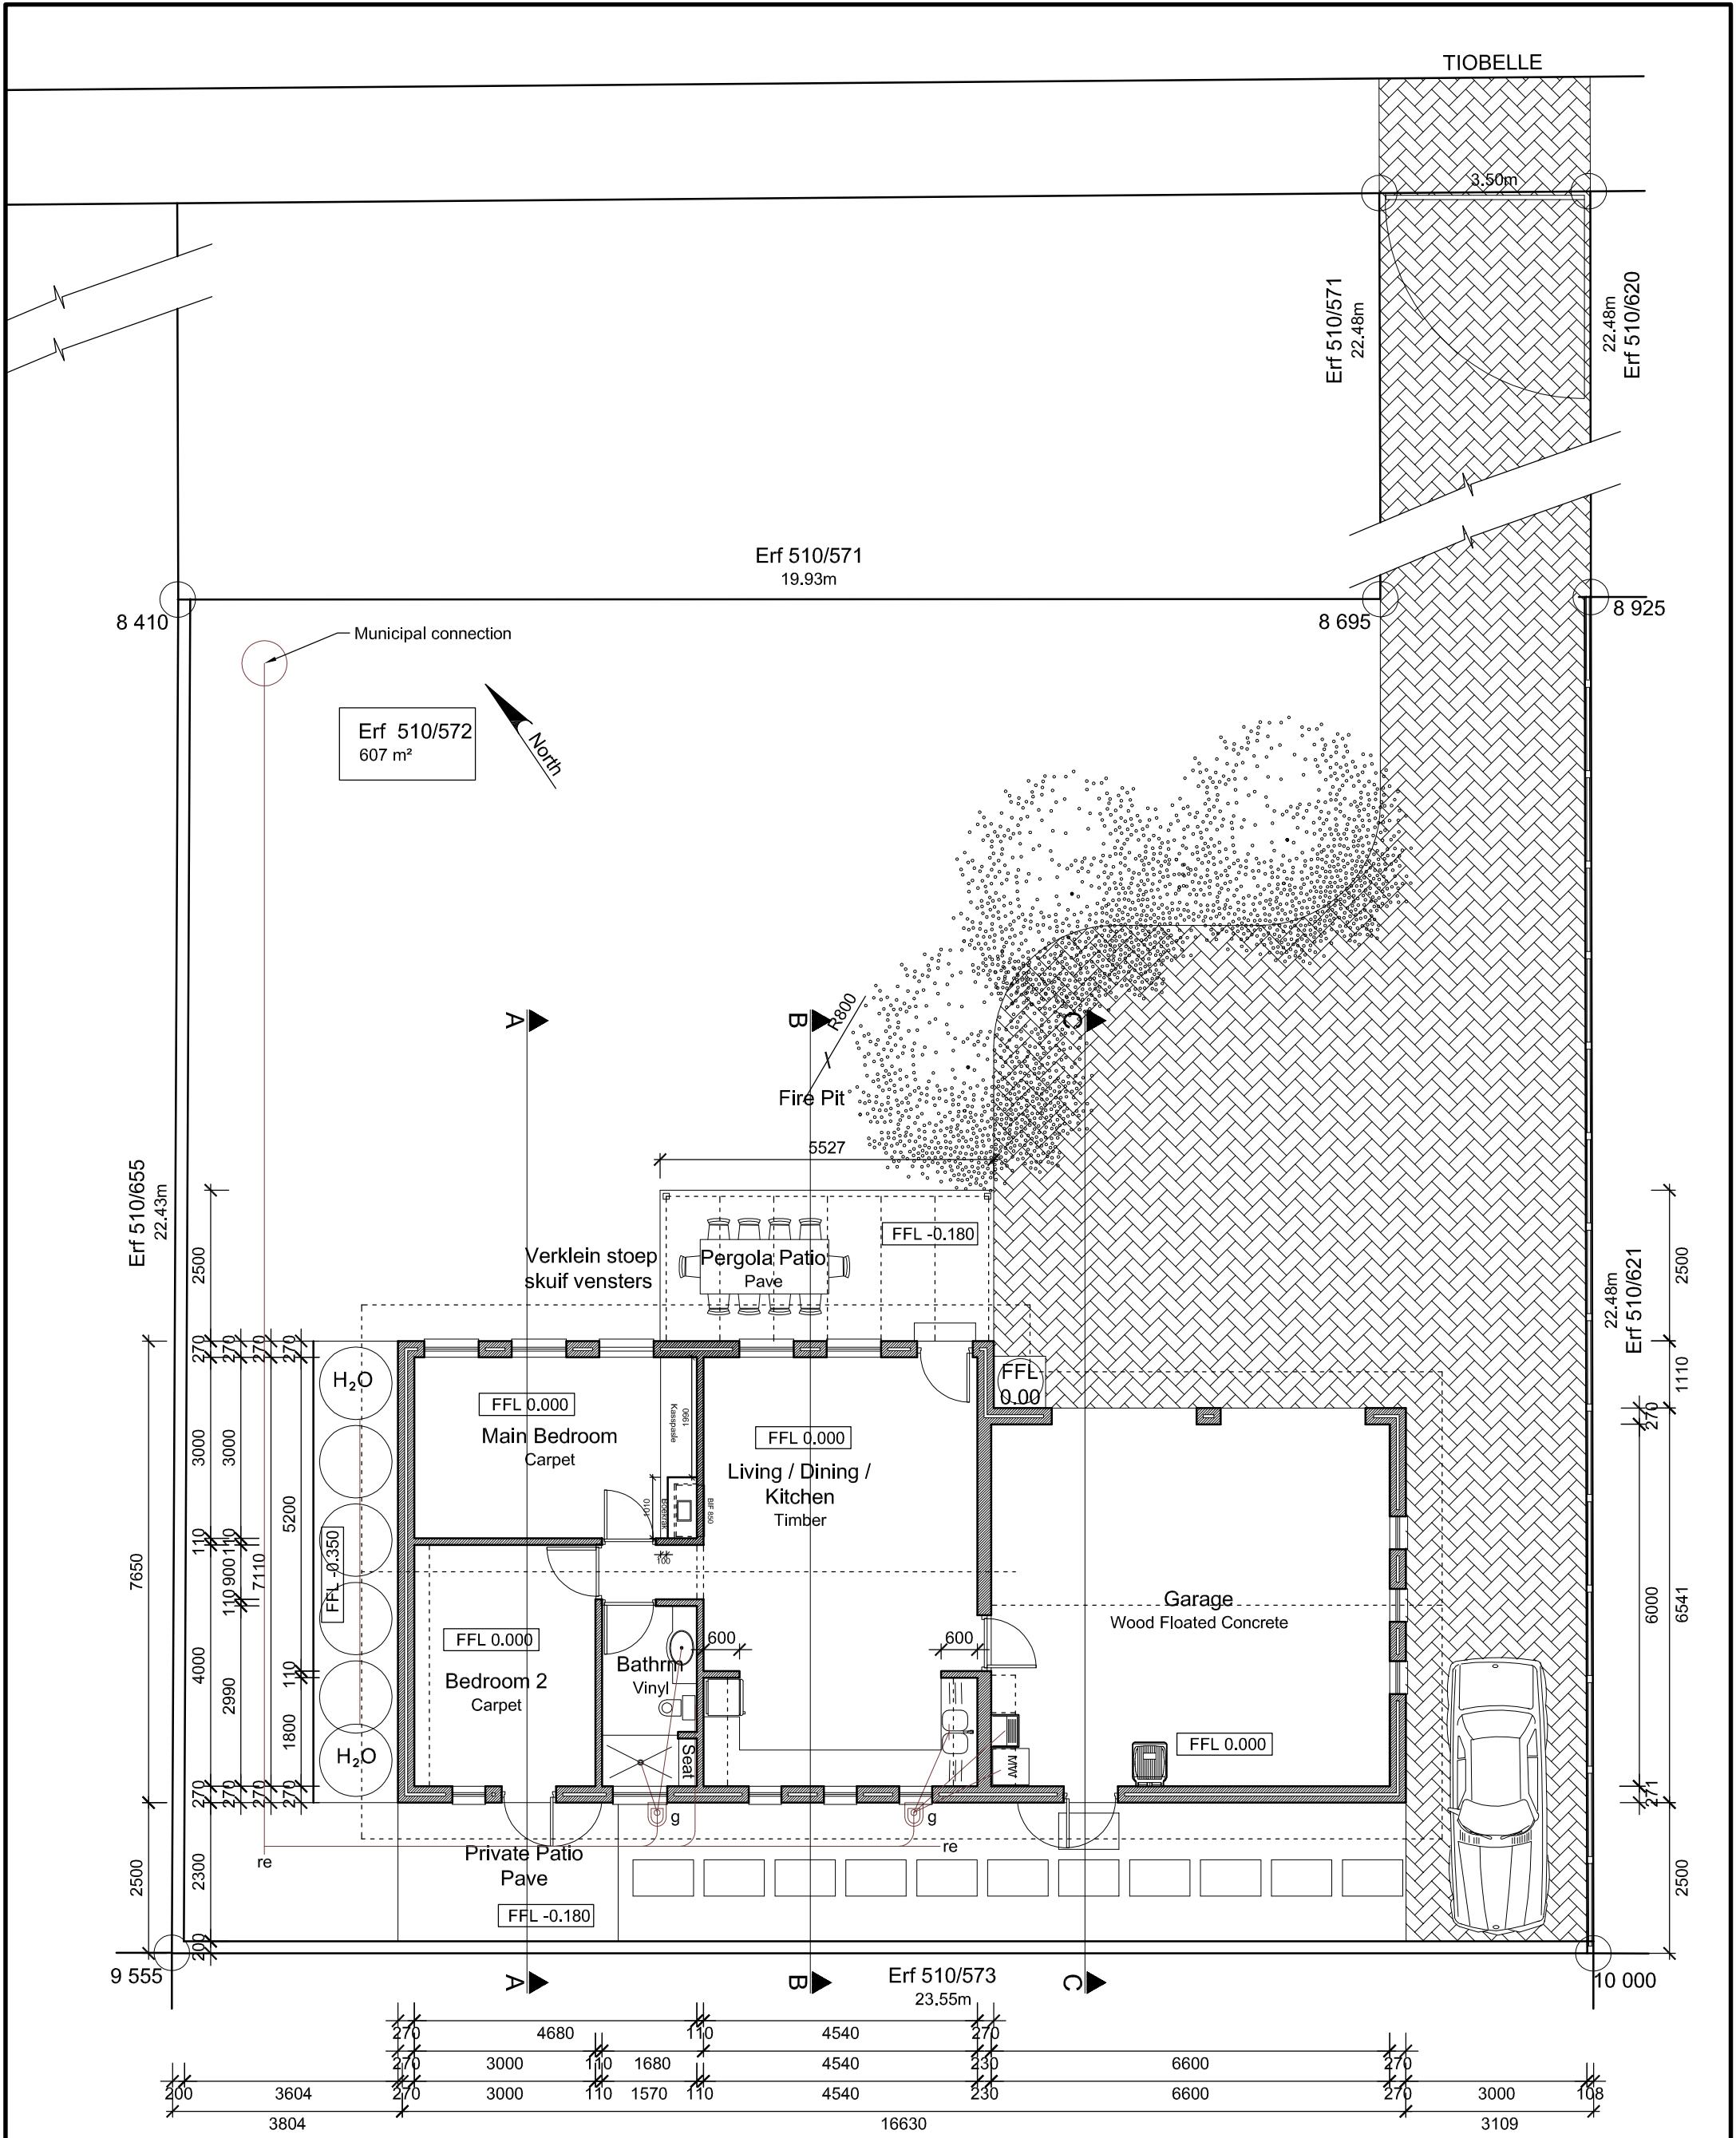

For Construction

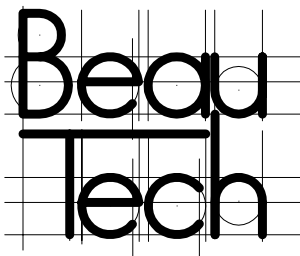

26 Blumenhof
Blersch street
Stellenbosch
7600

Tel: 082 952 0528
Fax: 086 660 8773
isebeau@beautech.co.za

Project: New House at 29 Tiobelle Crescent Erf 510/572, James Town For Mr van Rhyn	
Drawing Name: Plan and Site Plan	
Drawing No: STI 510 572 001	
Date: 11 January 2016	Scale: 1:100
Drawn By: I.Marais	SACAP No: D 1574